
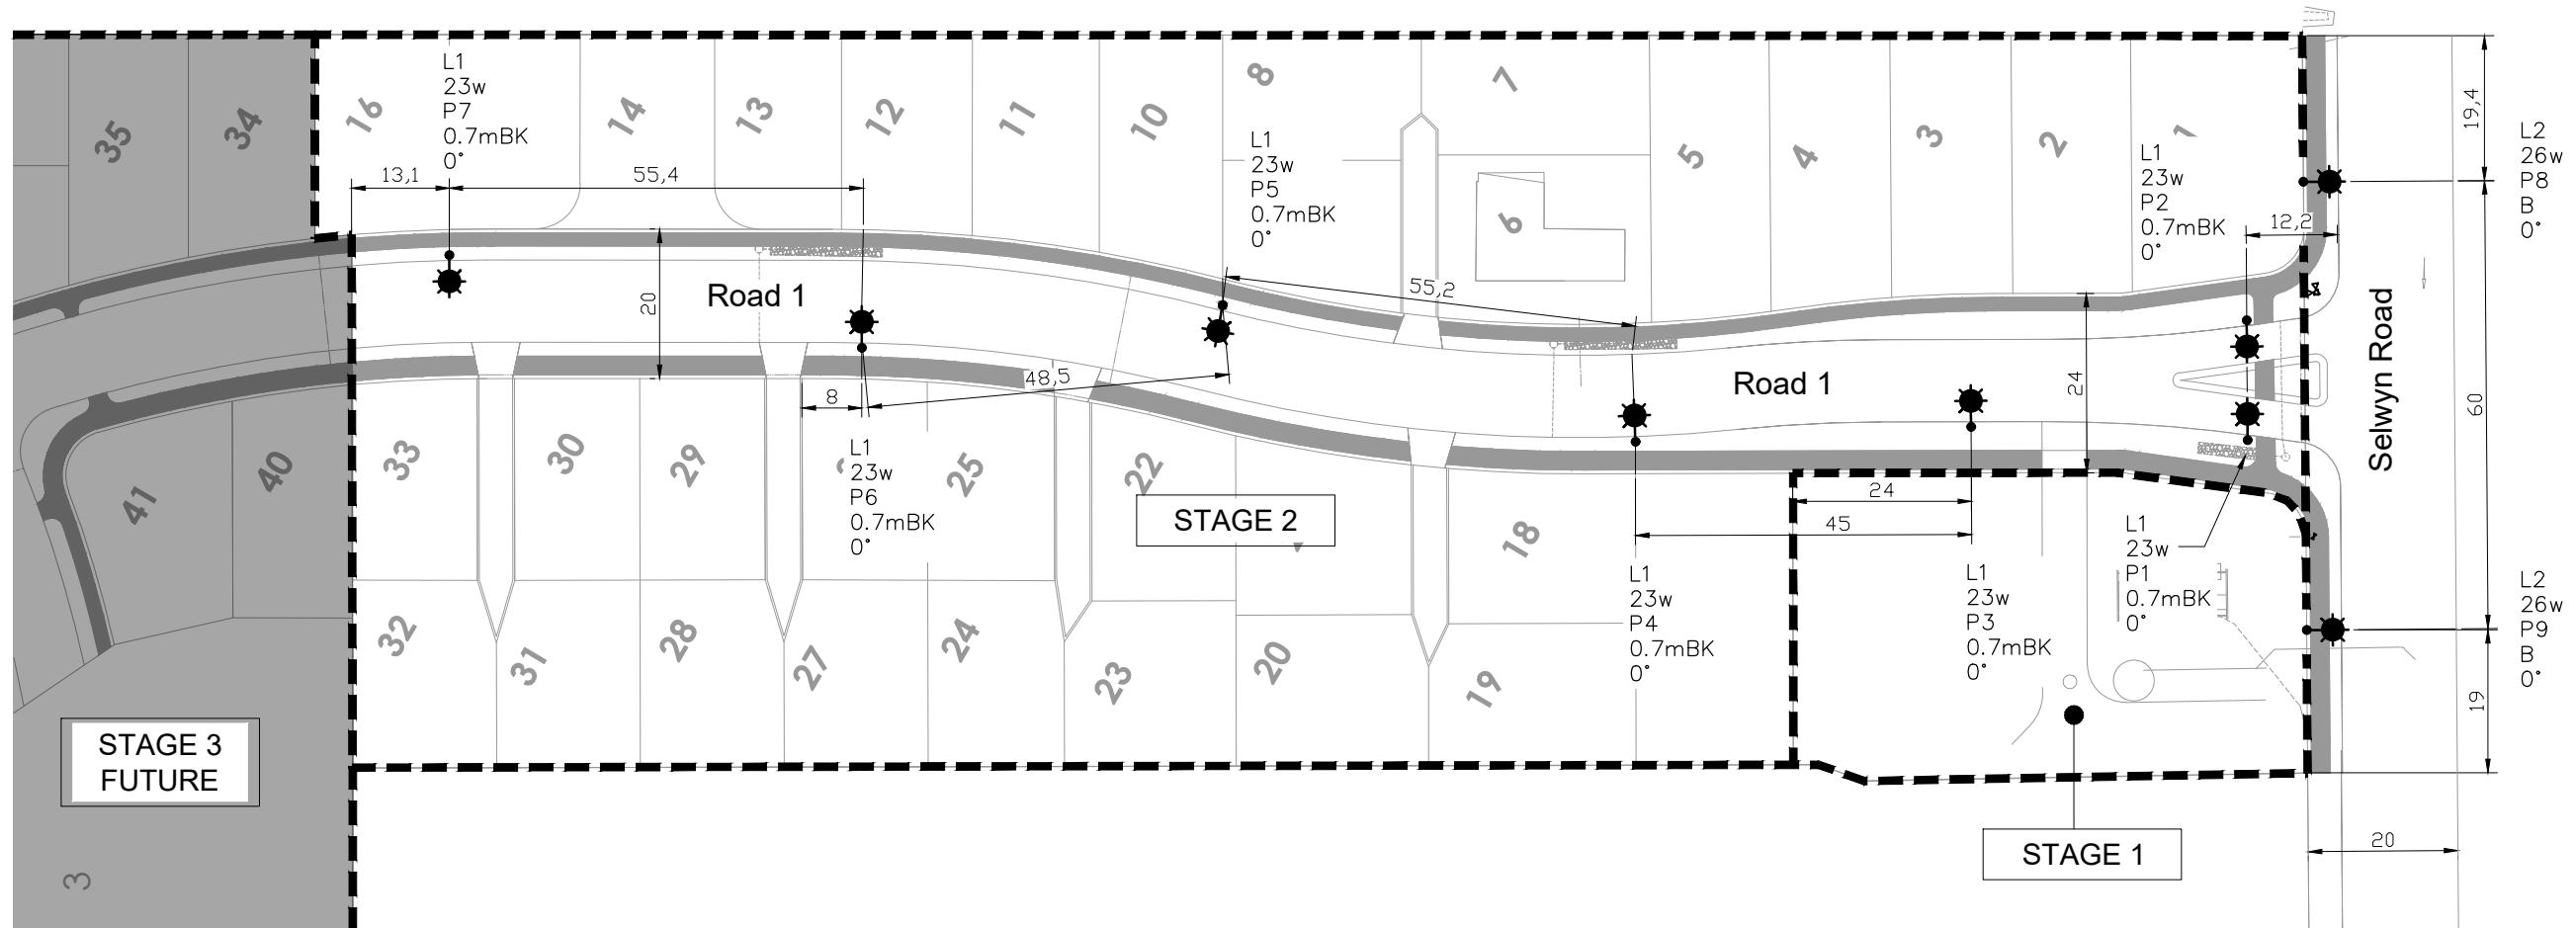


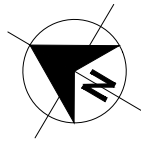

SEE DWG 40002 FOR
ACLAND PARK
SUB-DIVISION
SELWYN ROAD

ISSUED FOR APPROVAL
Wednesday, 4 September 2024 4:06:41 pm
NOT FOR CONSTRUCTION

NOTES:

1. Refer to Sheet 1 for Luminaire Schedule and Legend.

 WINDSOR URBAN LTD.
ALL RIGHTS RESERVED.
UNAUTHORISED USE PROHIBITED

Rev	Description	Date	Des	Dn	Chk	Apd	Or Acp	Contractor	Designed	R. St-Denis / Conn	Nov 23	Scale
A	Issued to Client for Comments	19/11/23	RSD	RSD	-	-	-	-	Drawn	R. St-Denis / Conn	Nov 23	1:1000
B	Issued to Client for Comments	24/11/23	RSD	RSD	-	-	-	-	Checked	J. Dsouza / Conn	Sept 24	
C	Issued to SDC for Approval	04/09/24	RSD	RSD	-	-	-	-	Approved	B. Hayman for SDC	-	
												Revision
												C
								Connetics	-	-	-	

STREETLIGHTING LAYOUT

Broadfield Grange Sub-Division
Phase 2 - Stage 1 & 2
East Rolleston

 611 Halswell Junction Rd, Hornby, Christchurch, NZ Phone: (03) 349-7653 Fax: (03) 349-6529 Freephone: (0800) 845-845 Email: info@windsorurban.co.nz		
Size	Drawing Number	Sheet
A3	400290	2/2

